


1 Full Theatre
Scale: 1:100

Company
Phone
Email

Show Name
1.0
Start Date

Sht-1
Full Theatre
Drawn By



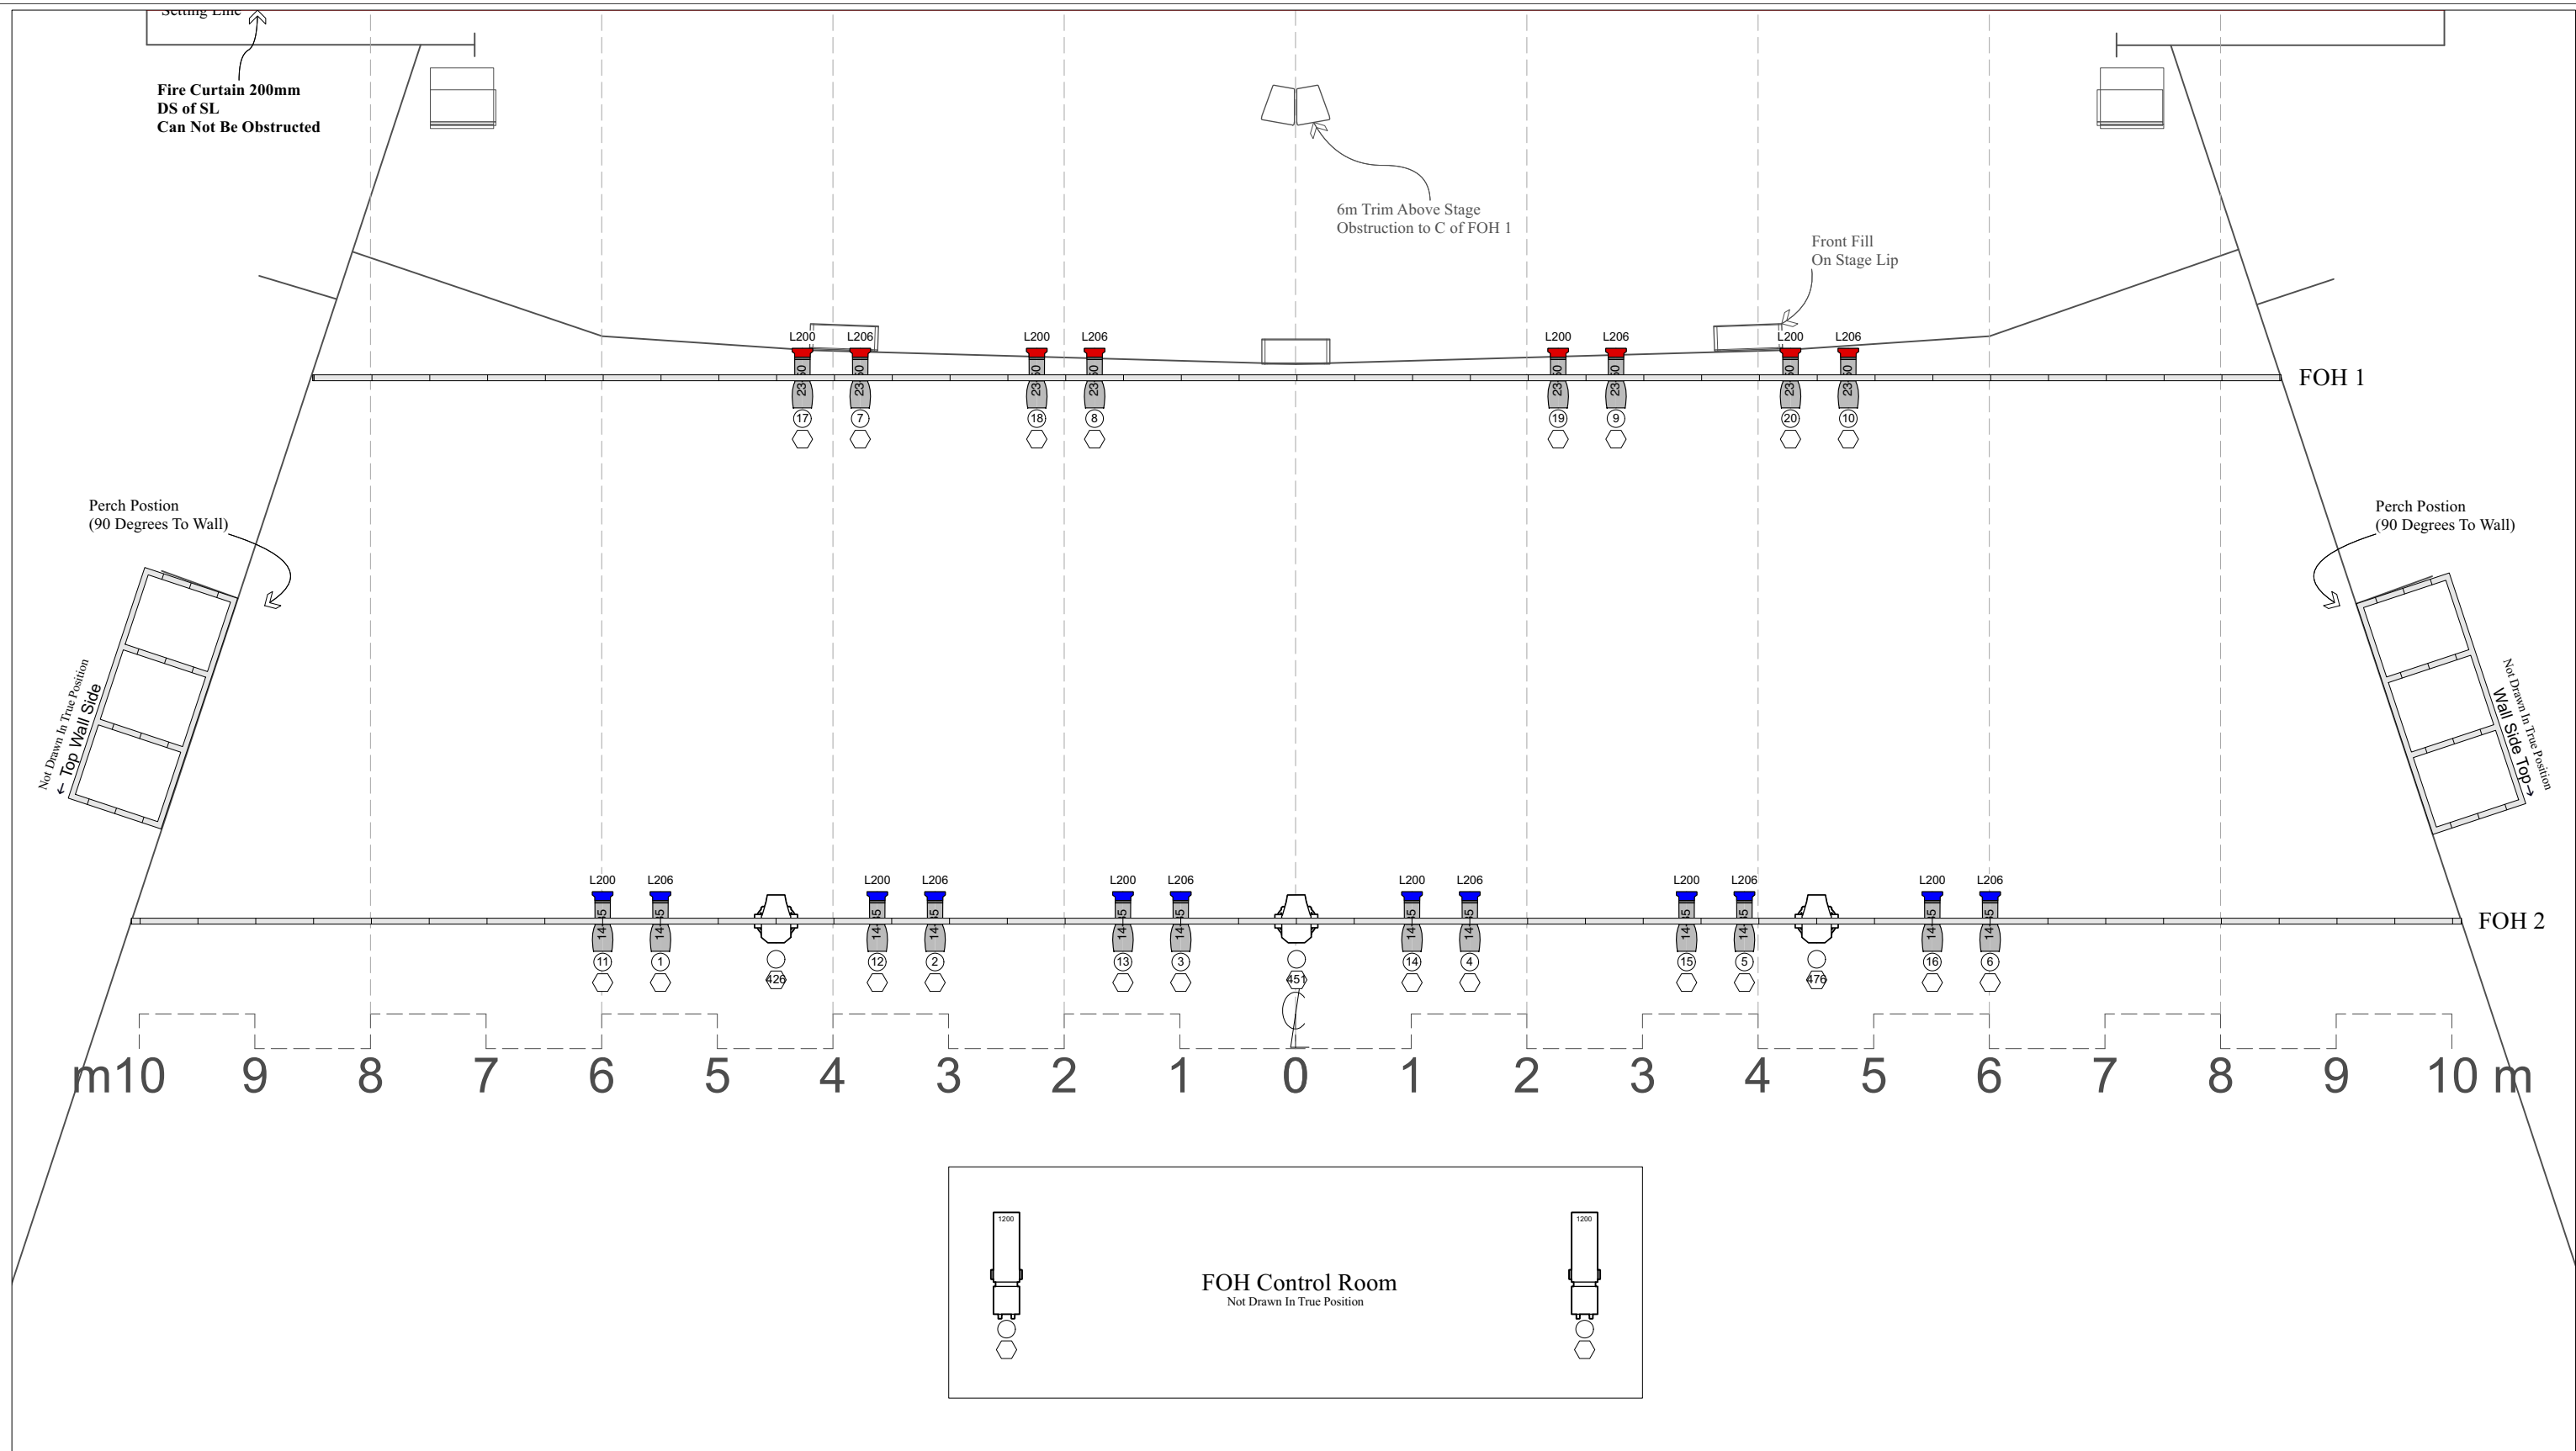

2 FOH LX
Scale: 1:55

Company
Phone
Email


Show Name
1.0
Start Date

Sht-2
FOH LX
Drawn By



Color	PC	Rama PC	0	Hui cyc	24
Channel	RJ	Robert Juliat 306 HF Fresnel	18	650	Acclaim Fresnel 0
Dimmer		ETC S4 Jr Zoom	10	14/35	Selecon Pacific 14-35° 12
		RGBW Led Par Can	0	23/50	Selecon Pacific 23-50° 14

User Field 1
Channel
Dimmer

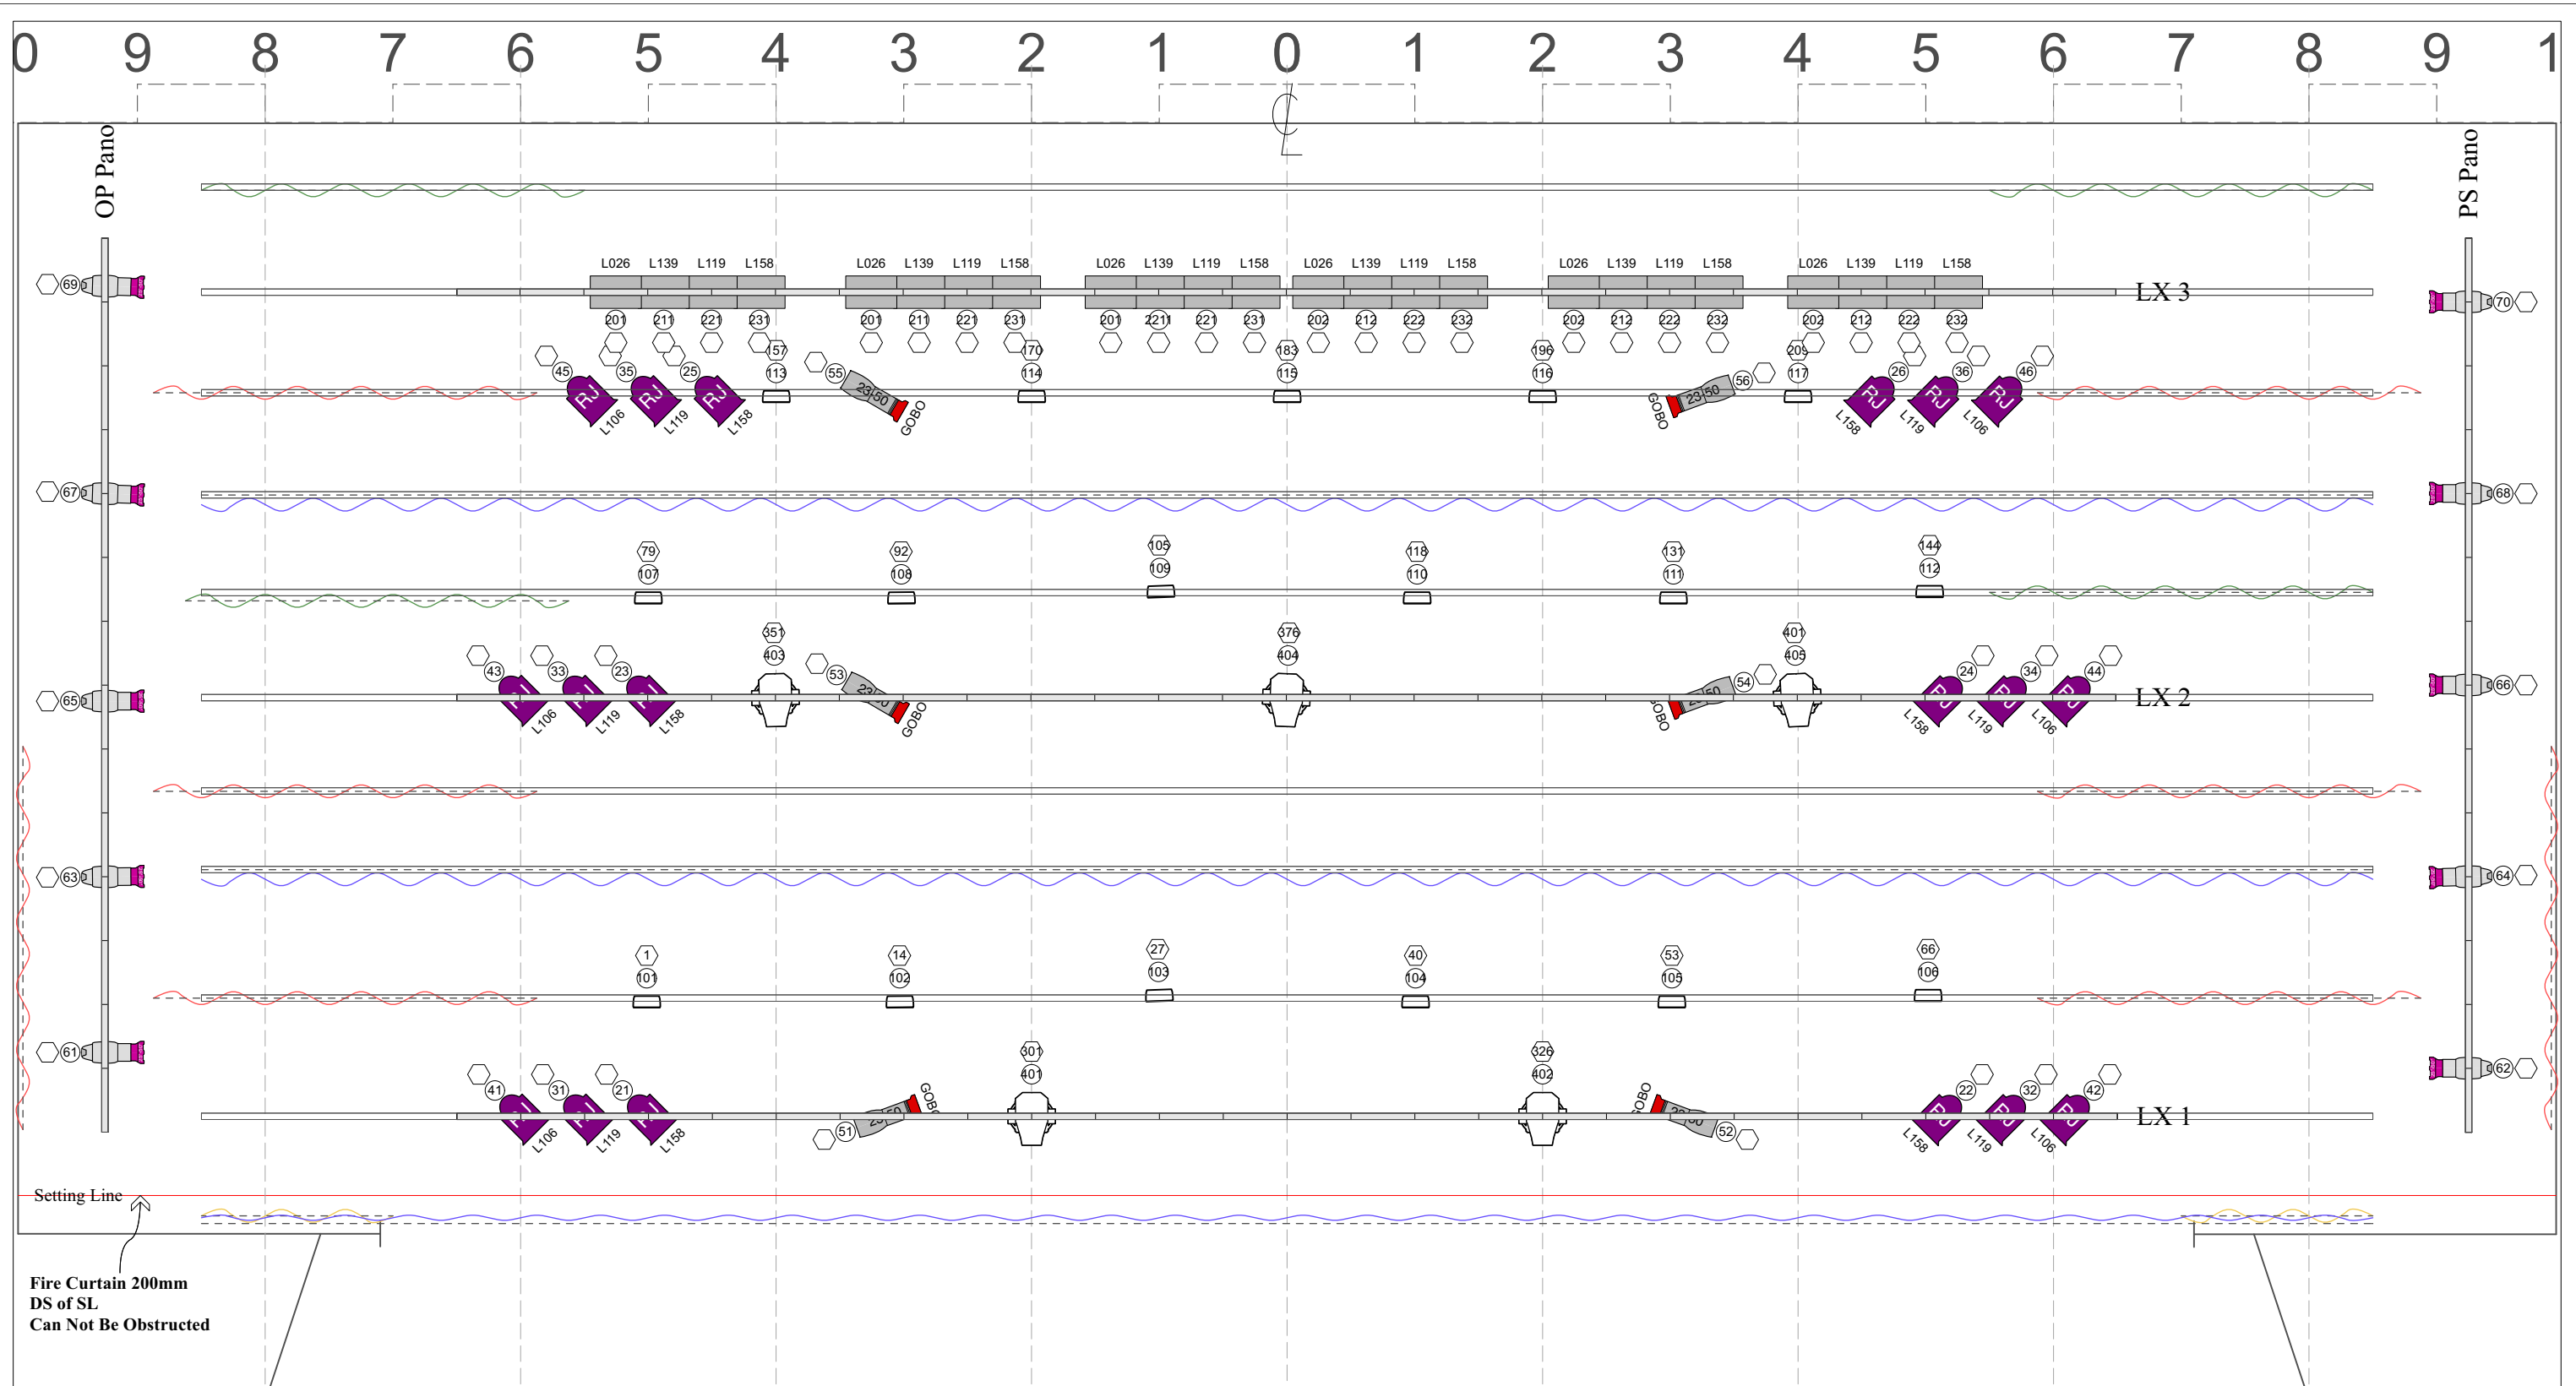

3 Stage LX
Scale: 1:50

Company Phone Email	Show Name 1.0 Start Date	Sht-3 Stage LX Drawn By
---------------------------	--------------------------------	-------------------------------



Color	PC	Rama PC	0	Hui cyc	24
User Field 1	RJ	Robert Juliat 306 HF Fresnel	18	Acclaim Fresnel	0
Channel		ETC S4 Jr Zoom	10	Selecon Pacific 14-35°	12
Dimmer		RGBW Led Par Can	0	Selecon Pacific 23-50°	14